









SOUTH CENTURY DRIVE CORRIDOR IMPROVEMENTS
SPRING RIVER RD CONCEPT 1:
CENTERED ROUNDABOUT
FEBRUARY 2025

LEGEND

-  ASPHALT PAVING
-  CONCRETE MEDIAN/BUFFER SPACE
-  PROPOSED SHARED-USE PATH
-  LANDSCAPING
-  EXISTING RIGHT OF WAY
-  EXISTING PROPERTY LINE



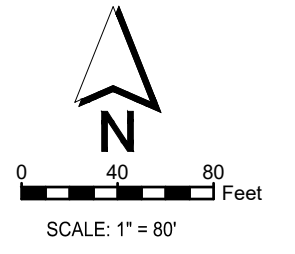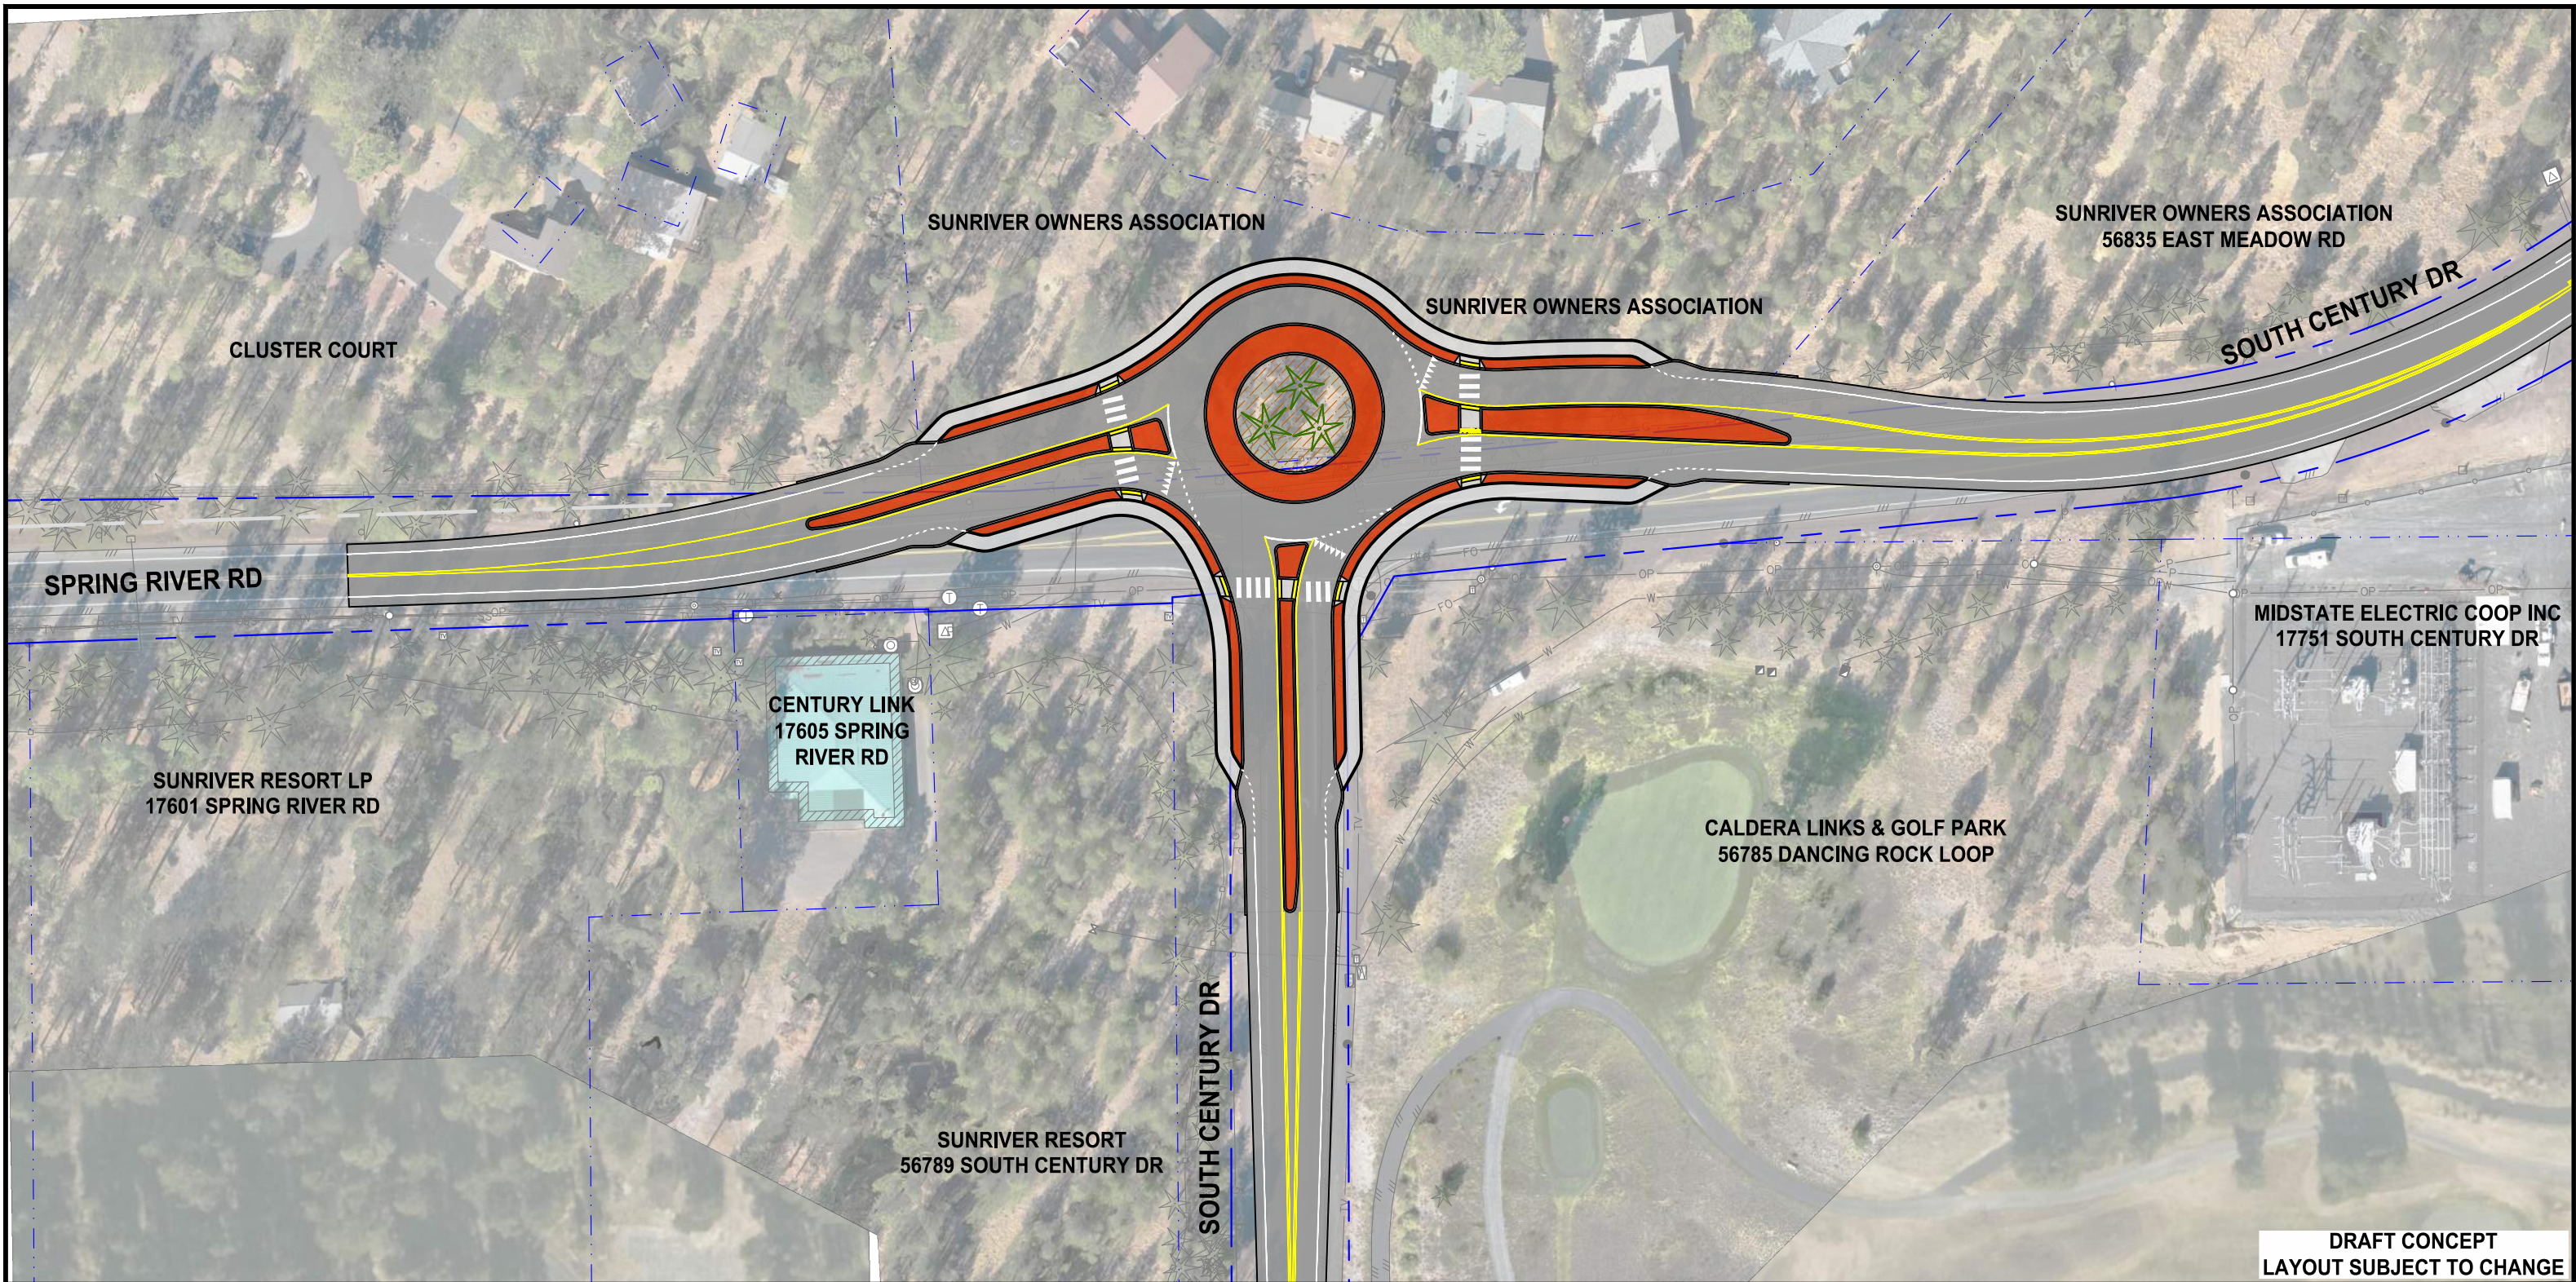







DRAFT CONCEPT
LAYOUT SUBJECT TO CHANGE

SOUTH CENTURY DRIVE CORRIDOR IMPROVEMENTS
SPRING RIVER RD CONCEPT 2:
NORTH-SHIFTED ROUNDABOUT
FEBRUARY 2025

LEGEND

-  ASPHALT PAVING
-  CONCRETE MEDIAN/BUFFER SPACE
-  PROPOSED SHARED-USE PATH
-  LANDSCAPING
-  EXISTING RIGHT OF WAY
-  EXISTING PROPERTY LINE

