

SOUTH CENTURY DRIVE CORRIDOR IMPROVEMENTS VENTURE LN CONCEPT 1: PEANUT

FEBRUARY 2025

LEGEND



ASPHALT PAVING



CONCRETE MEDIAN/BUFFER SPACE



PROPOSED SIDEWALK/SHARED-USE PATH



LANDSCAPING



EXISTING RIGHT OF WAY



EXISTING PROPERTY LINE




0 40 80 Feet

SCALE: 1" = 80'



**KITTELSON
& ASSOCIATES**


Parametrix

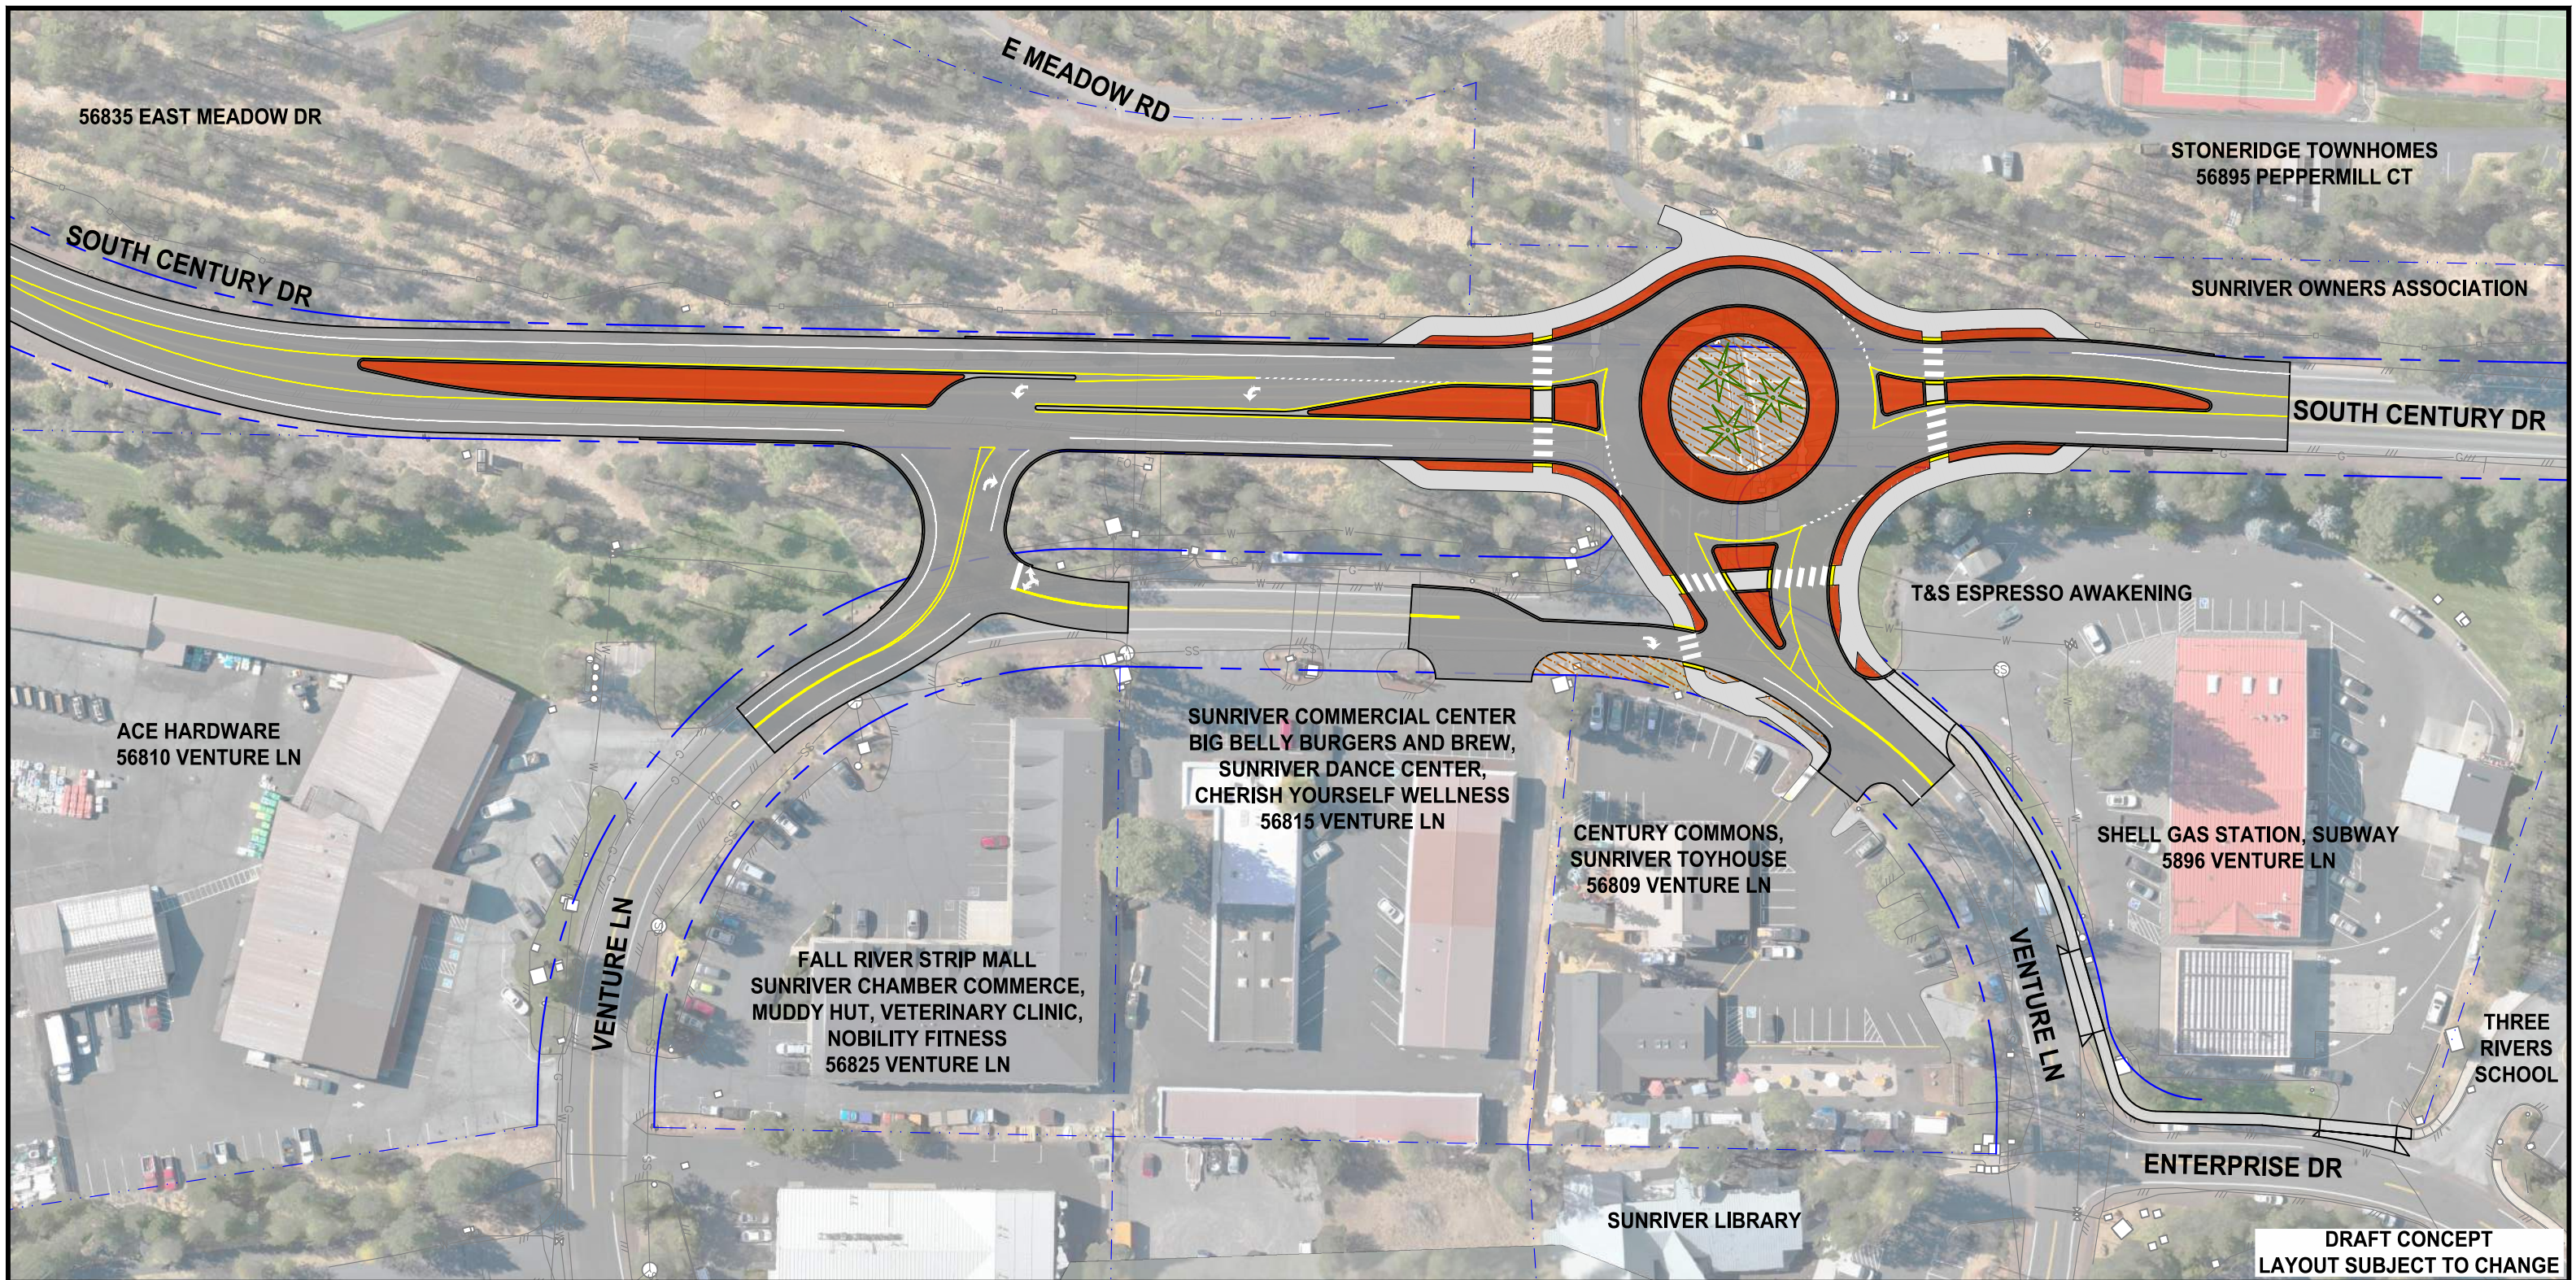

SOUTH CENTURY DRIVE CORRIDOR IMPROVEMENTS VENTURE LN CONCEPT 2: SINGLE ROUNDABOUT + TURN LANE

FEBRUARY 2025

LEGEND

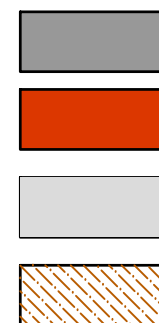

ASPHALT PAVING

CONCRETE MEDIAN/BUFFER SPACE

PROPOSED SIDEWALK/SHARED-USE PATH

LANDSCAPING



EXISTING RIGHT OF WAY

EXISTING PROPERTY LINE




0 40 80 Feet

SCALE: 1" = 80'



**KITTELSON
& ASSOCIATES**

Parametrix

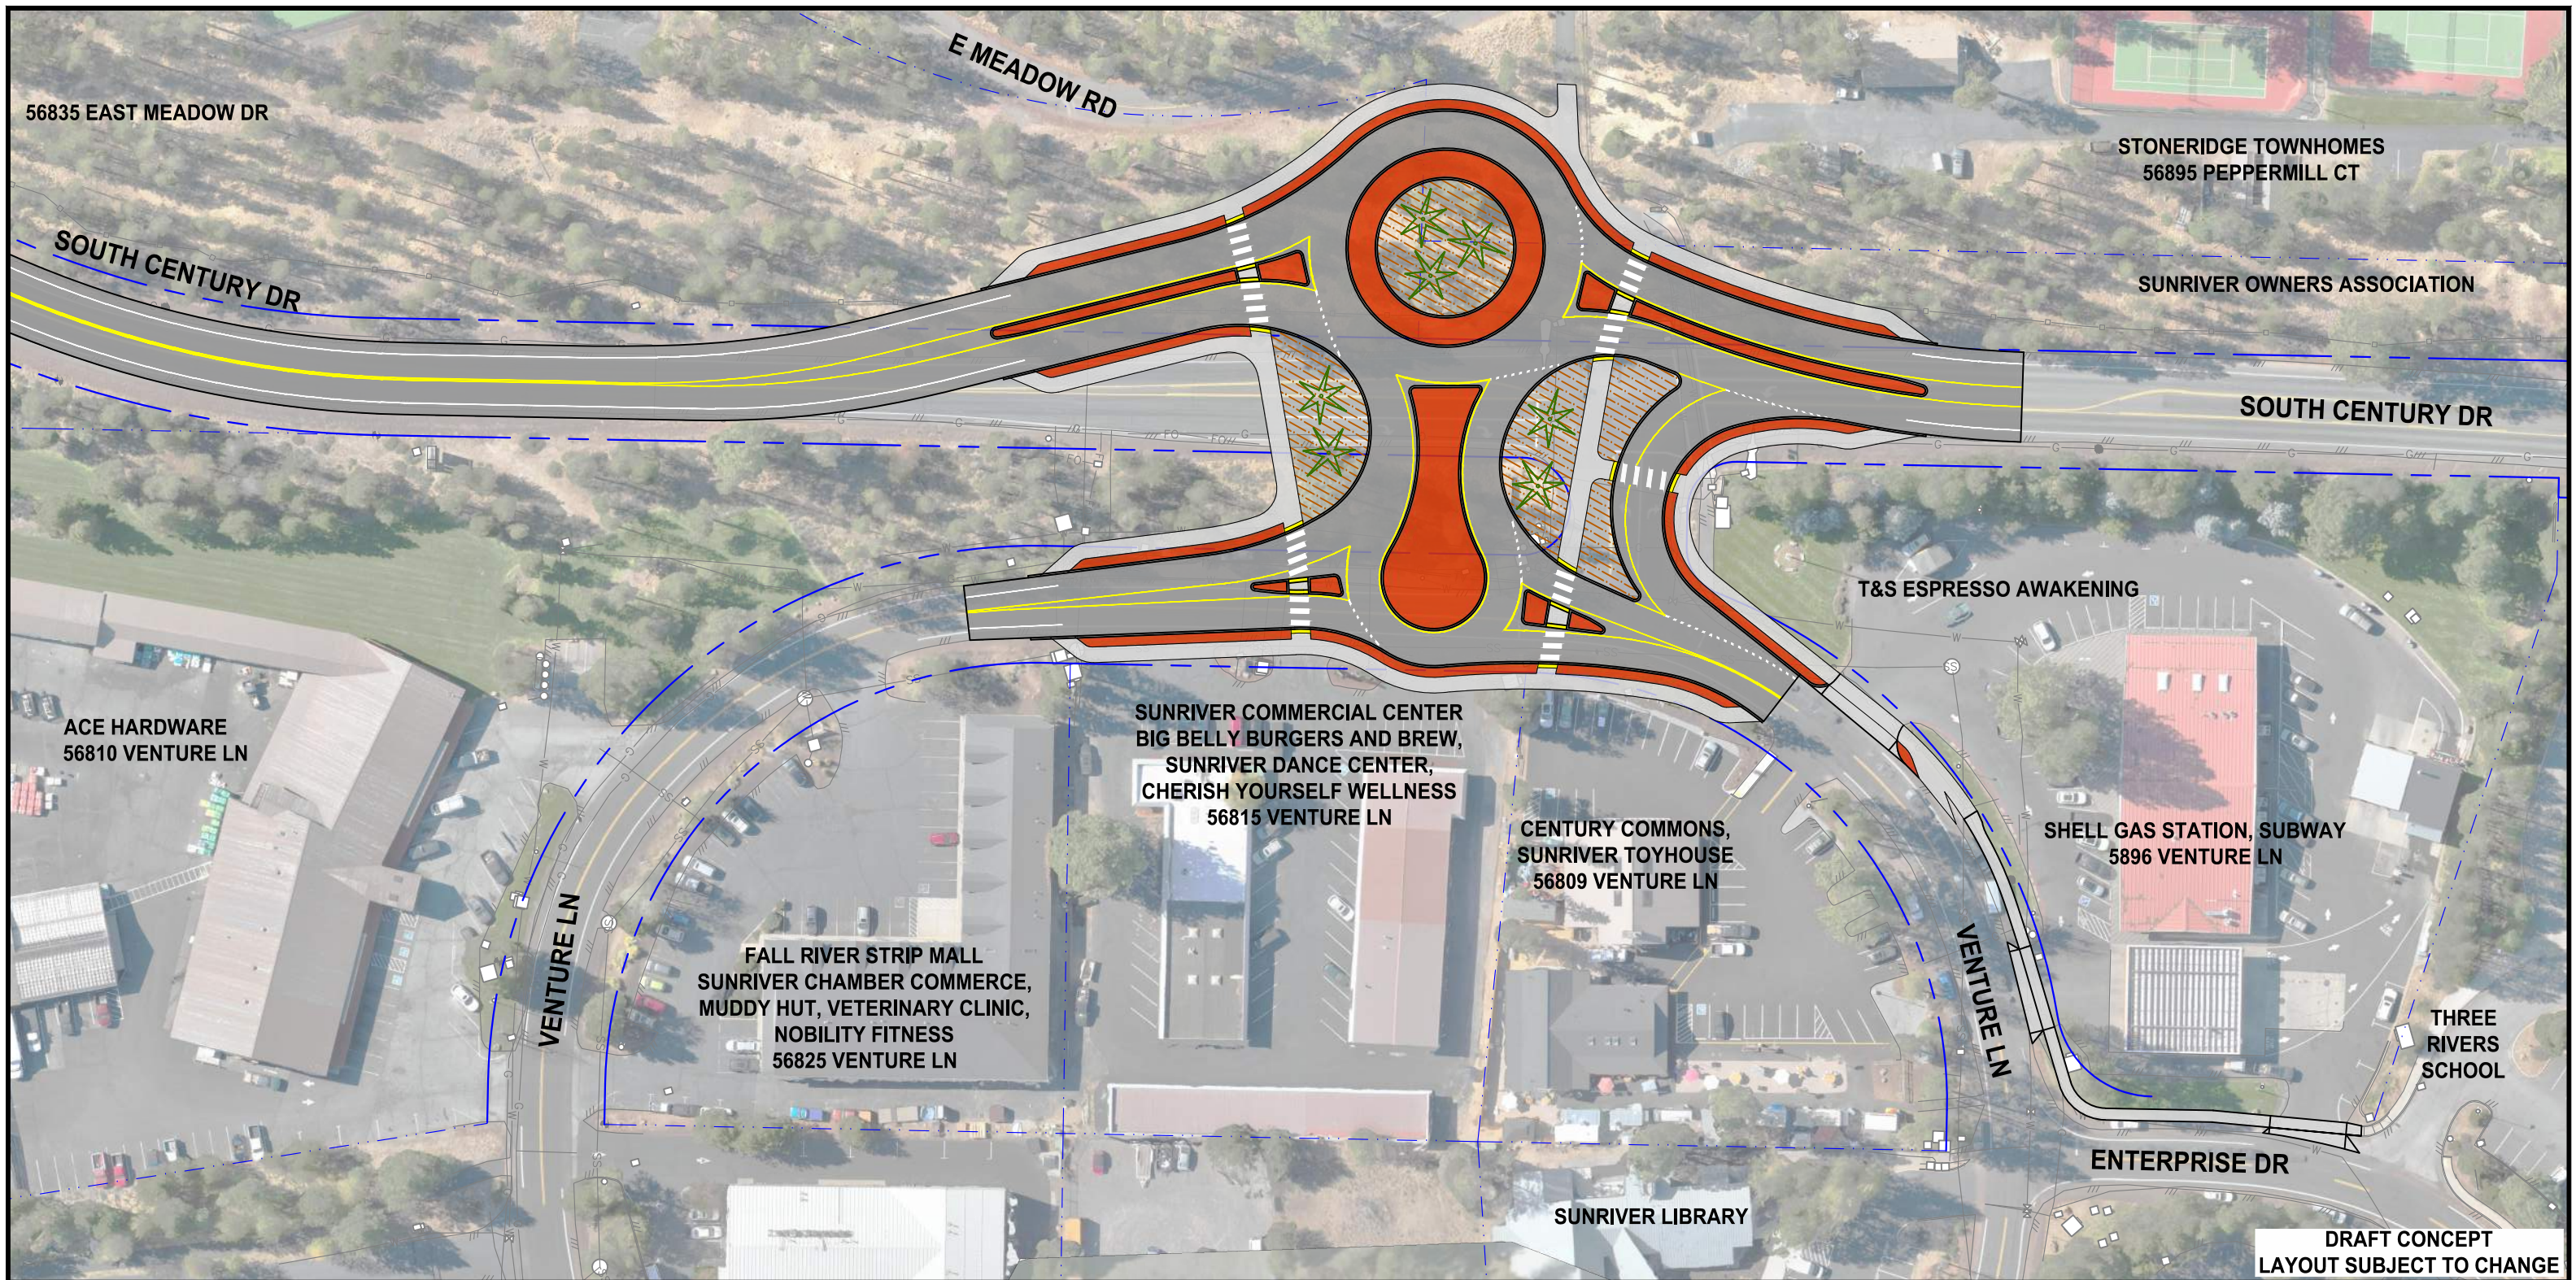








DRAFT CONCEPT
LAYOUT SUBJECT TO CHANGE


SOUTH CENTURY DRIVE CORRIDOR IMPROVEMENTS VENTURE LN CONCEPT 3: TEARDROP

FEBRUARY 2025

LEGEND

-  ASPHALT PAVING
-  CONCRETE MEDIAN/BUFFER SPACE
-  PROPOSED SIDEWALK/SHARED-USE PATH
-  LANDSCAPING
-  EXISTING RIGHT OF WAY
-  EXISTING PROPERTY LINE

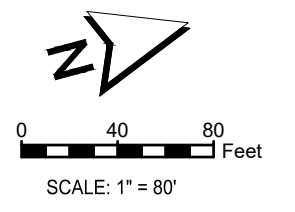

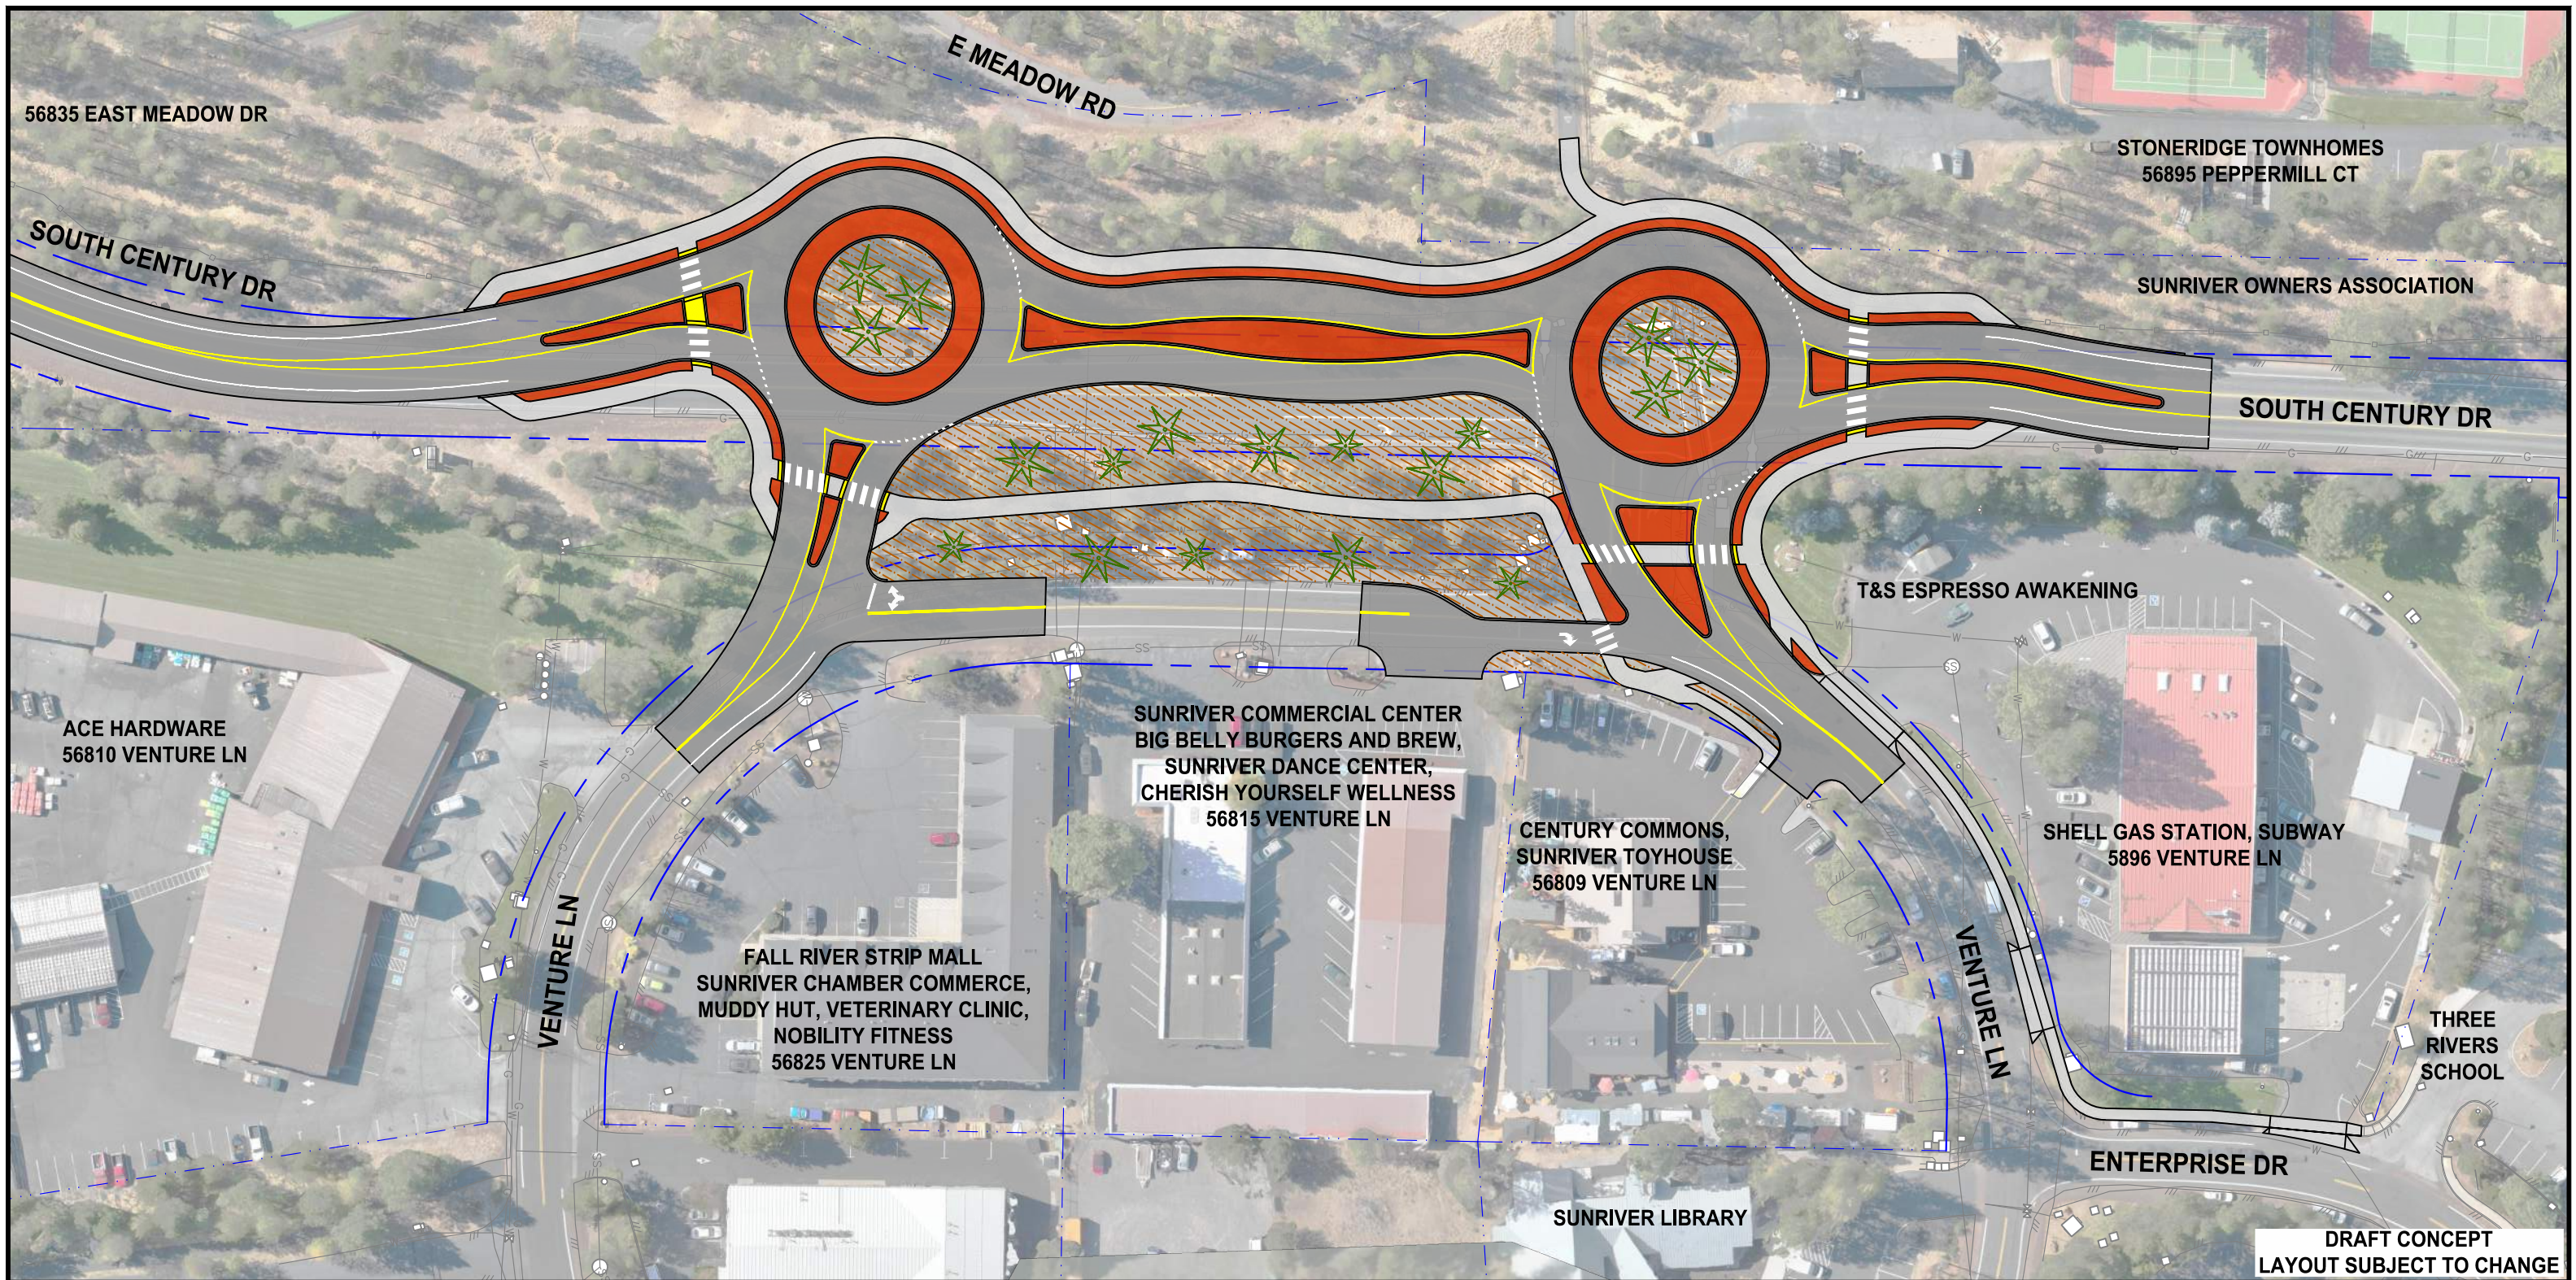


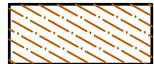




DRAFT CONCEPT
LAYOUT SUBJECT TO CHANGE

SOUTH CENTURY DRIVE CORRIDOR IMPROVEMENTS VENTURE LN CONCEPT 4: BARBELL

FEBRUARY 2025

LEGEND

-  ASPHALT PAVING
-  CONCRETE MEDIAN/BUFFER SPACE
-  PROPOSED SIDEWALK/SHARED-USE PATH
-  LANDSCAPING
-  EXISTING RIGHT OF WAY
-  EXISTING PROPERTY LINE

