



ROAD DEPARTMENT

**ADDENDUM NO. 2**

**TUMALO RESERVOIR RD IMPROVEMENT**

The Bidding Documents for the TUMALO RESERVOIR RD IMPROVEMENT project are amended as follows:

**BIDDING PLANS**

- ***Replace Sheet C-07 of the Bidding Plans with the attached.***



The Bidding Documents for the TUMALO RESERVOIR RD IMPROVEMENT project are amended as described above.

\_\_\_\_\_  
Cody Smith, PE  
County Engineer/Assistant Director

December 10, 2025  
\_\_\_\_\_  
Date

**THE BIDDER SHALL ACKNOWLEDGE THIS ADDENDUM USING THE ADDENDA CERTIFICATION FORM PROVIDED IN THE BIDDING DOCUMENTS.**





X:\Projects\Deschutes County\Tumalo Reservoir Road\CAD\WORKING-C-07 STANDARD DETAILS.dwg

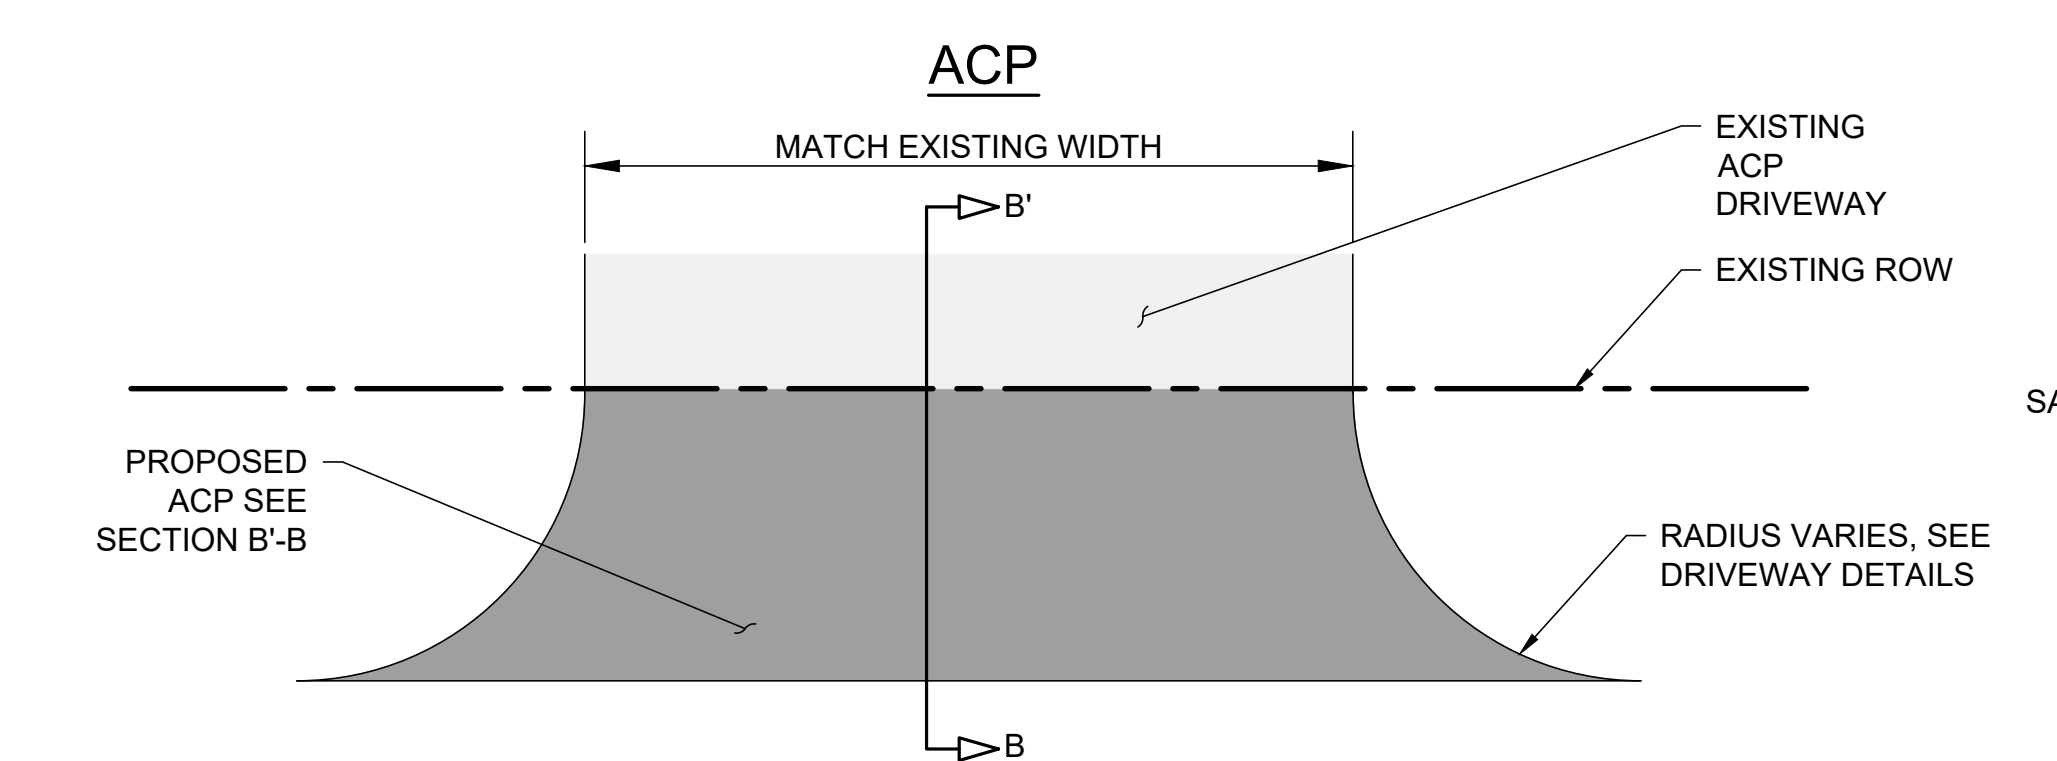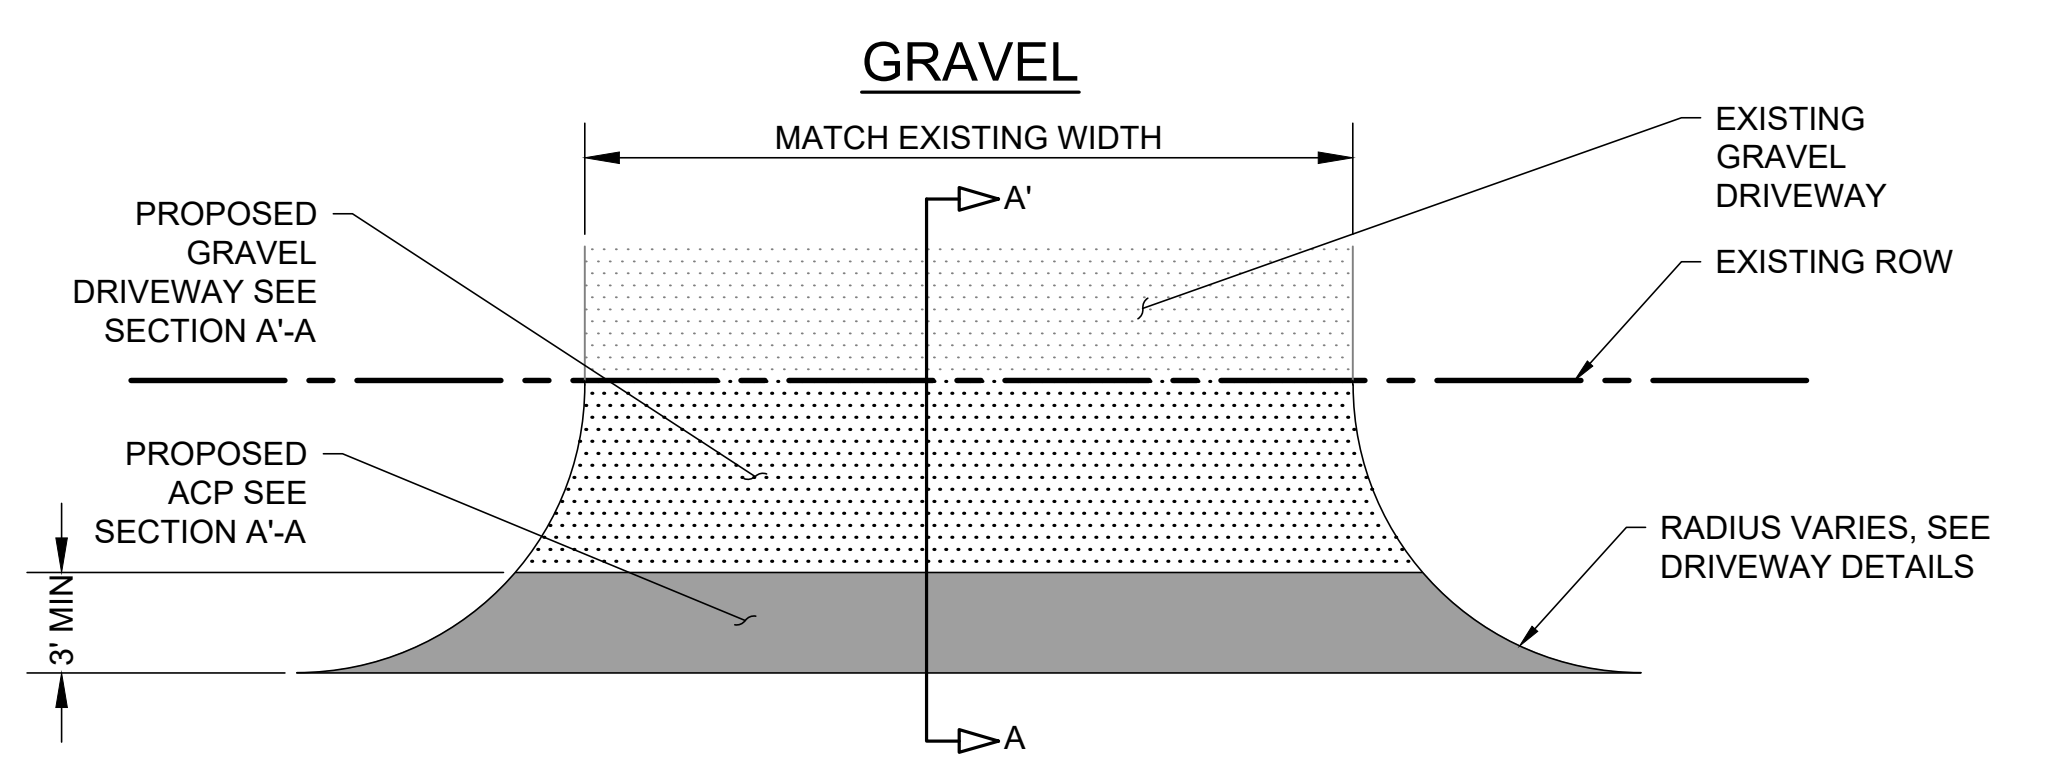

**RESIDENTIAL DRIVEWAY DETAIL**

N.T.S.



1  
C-07

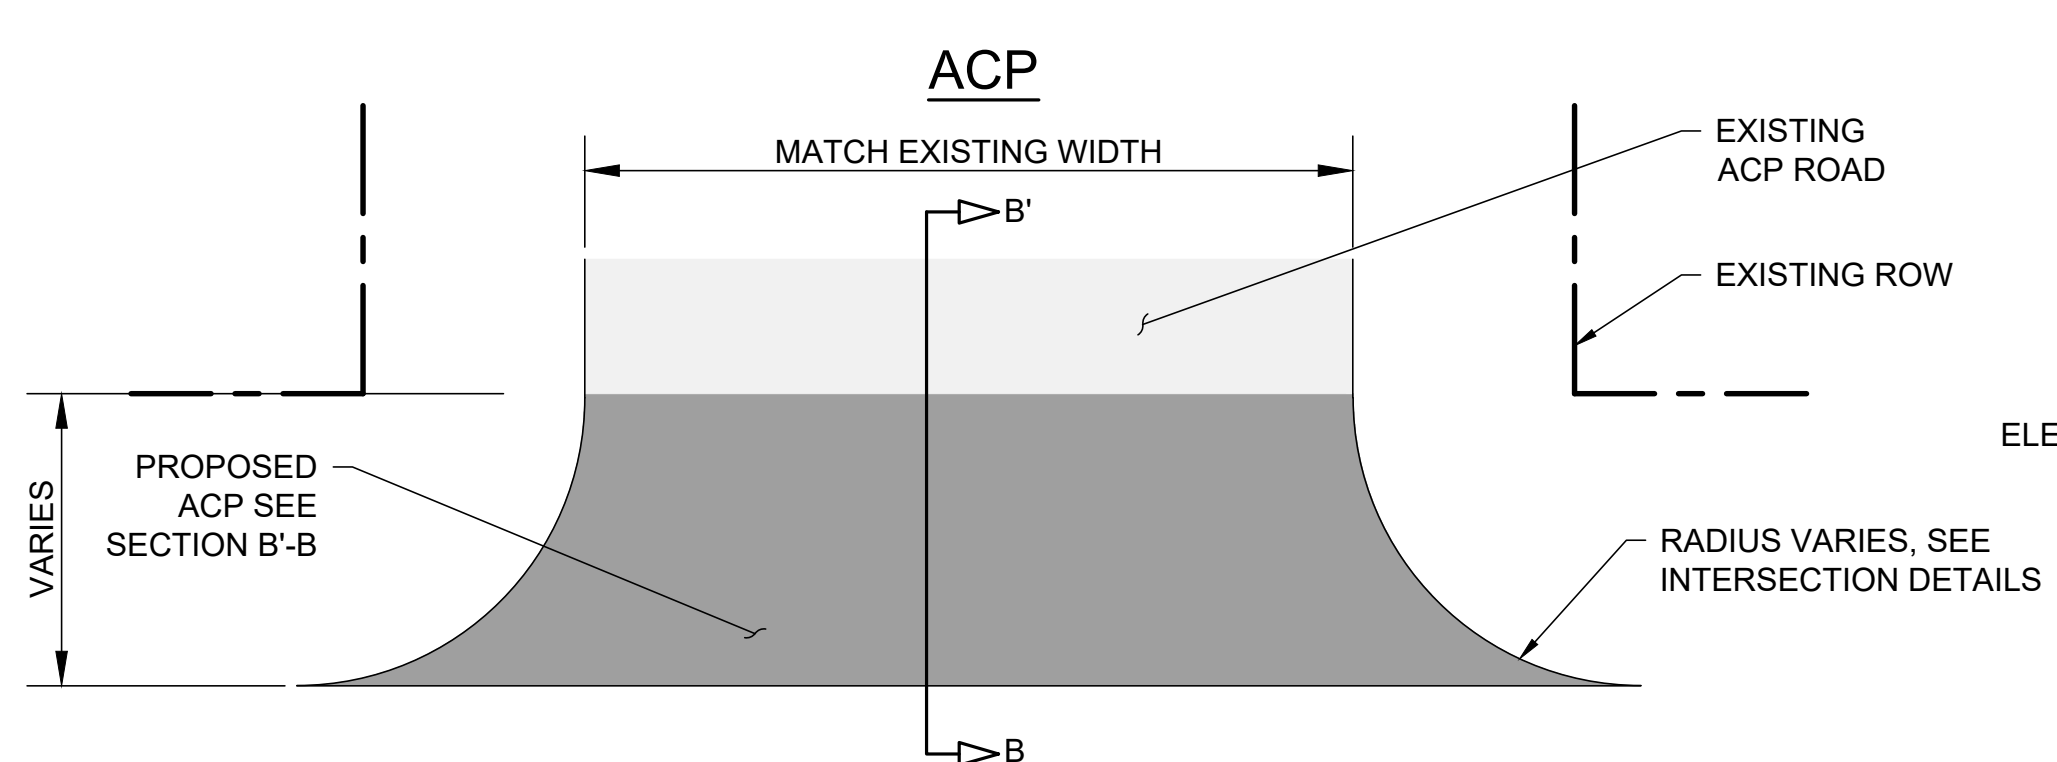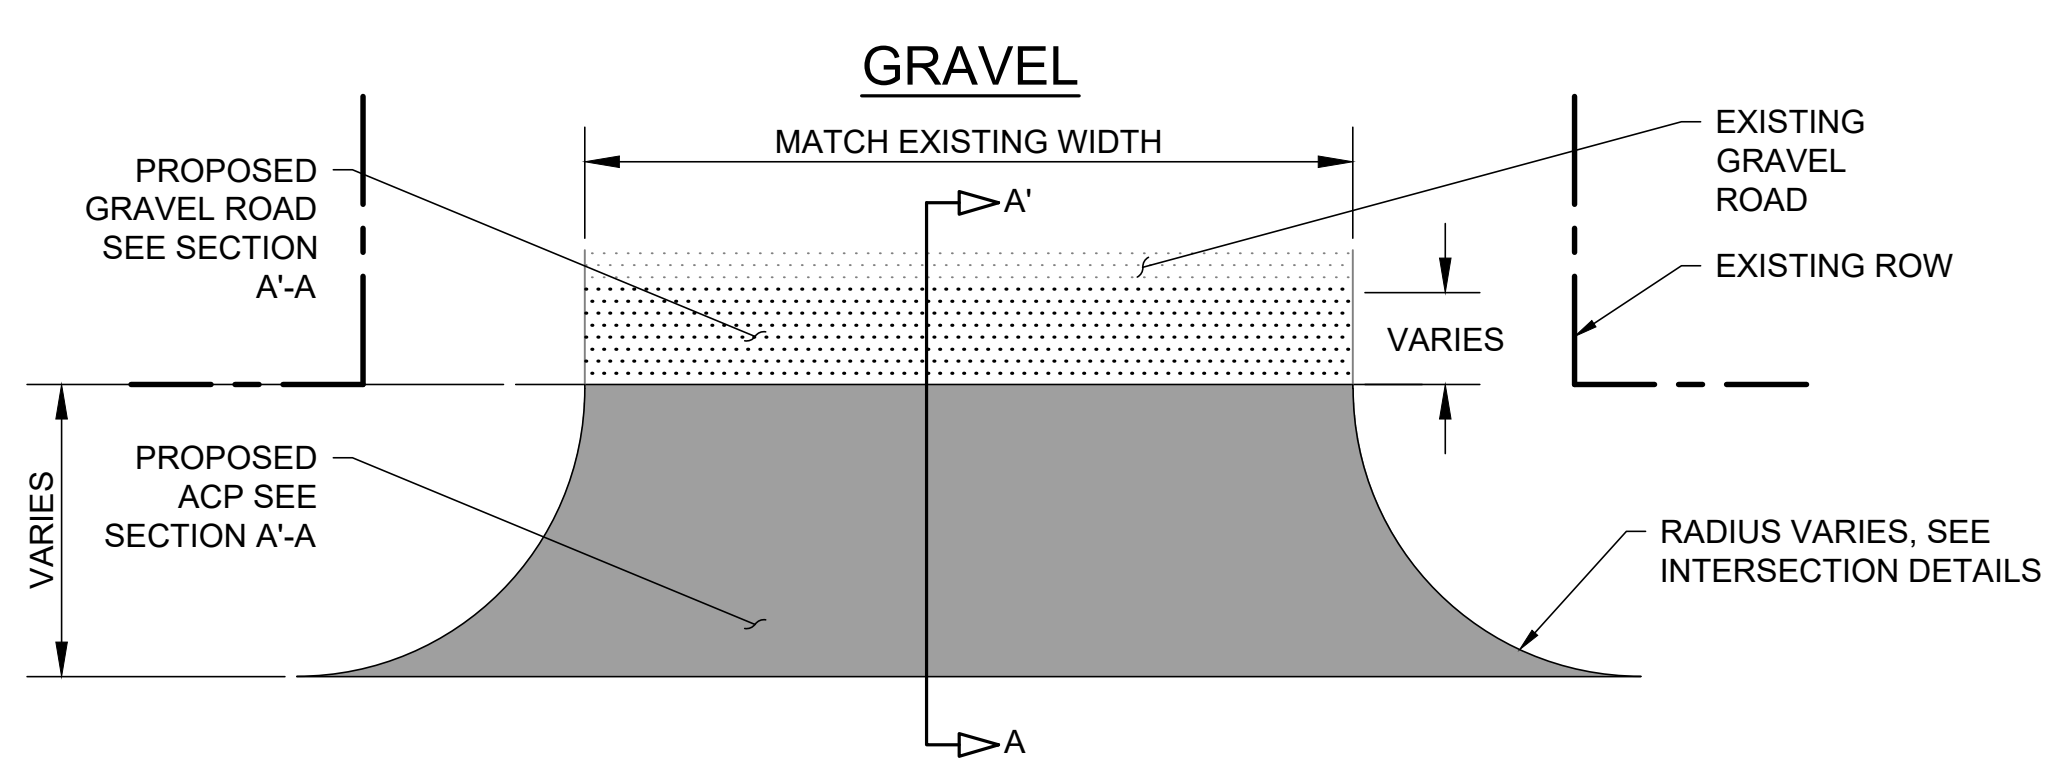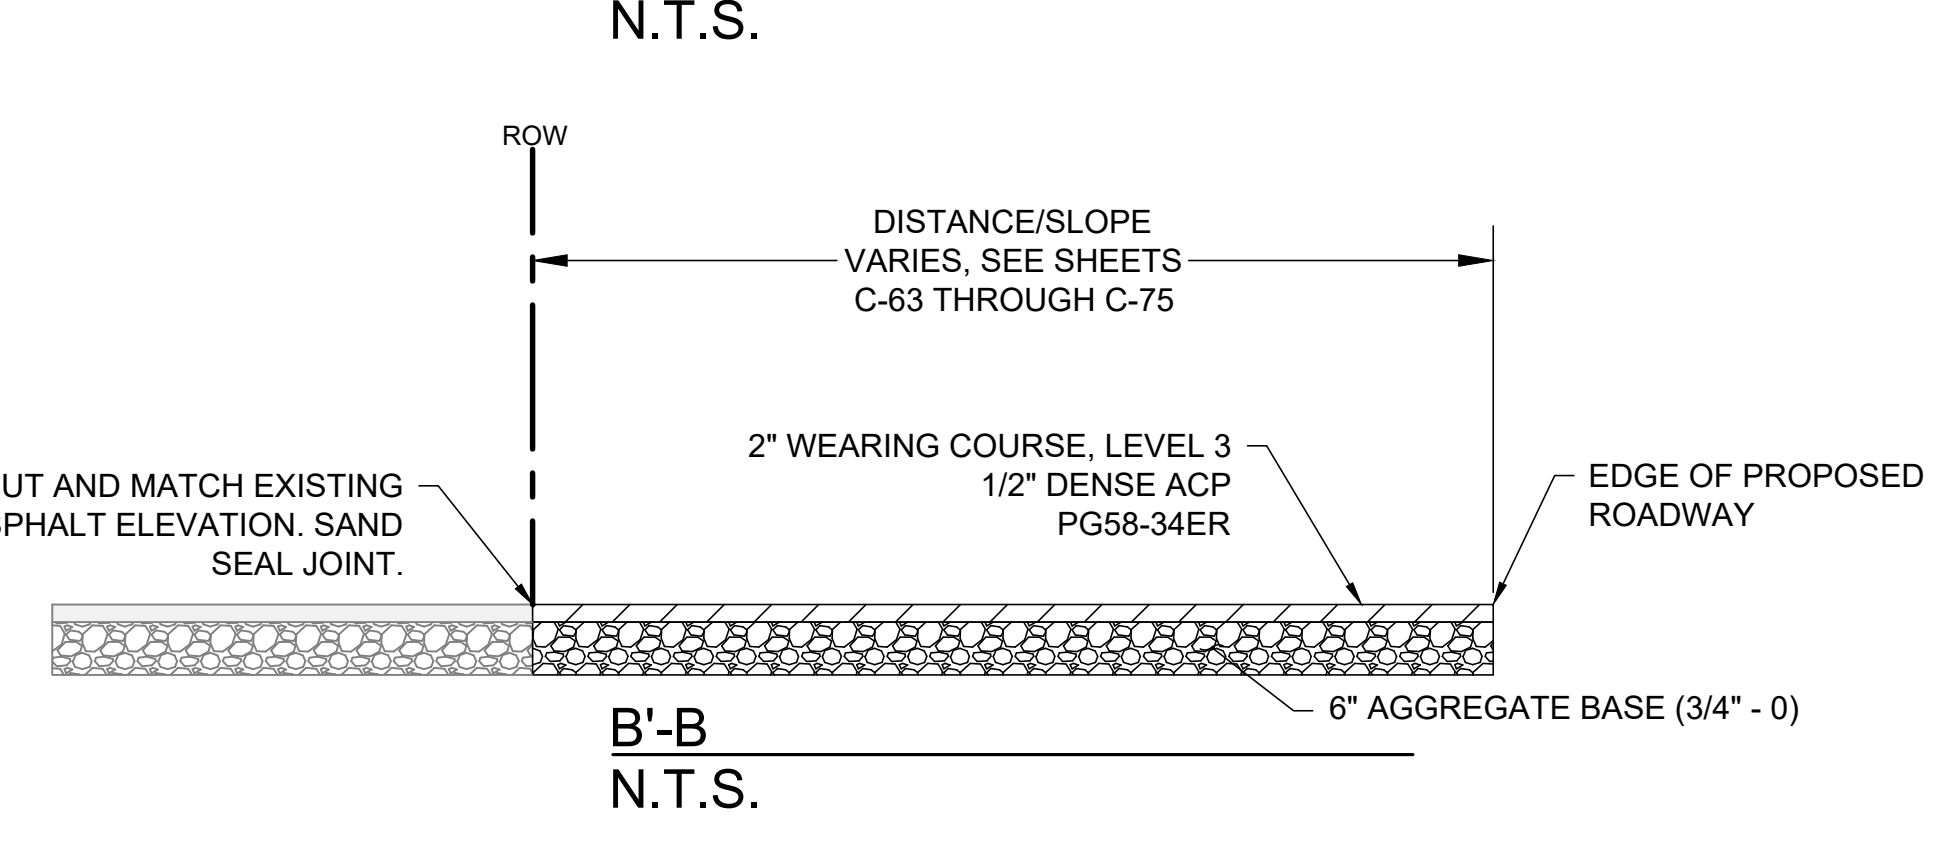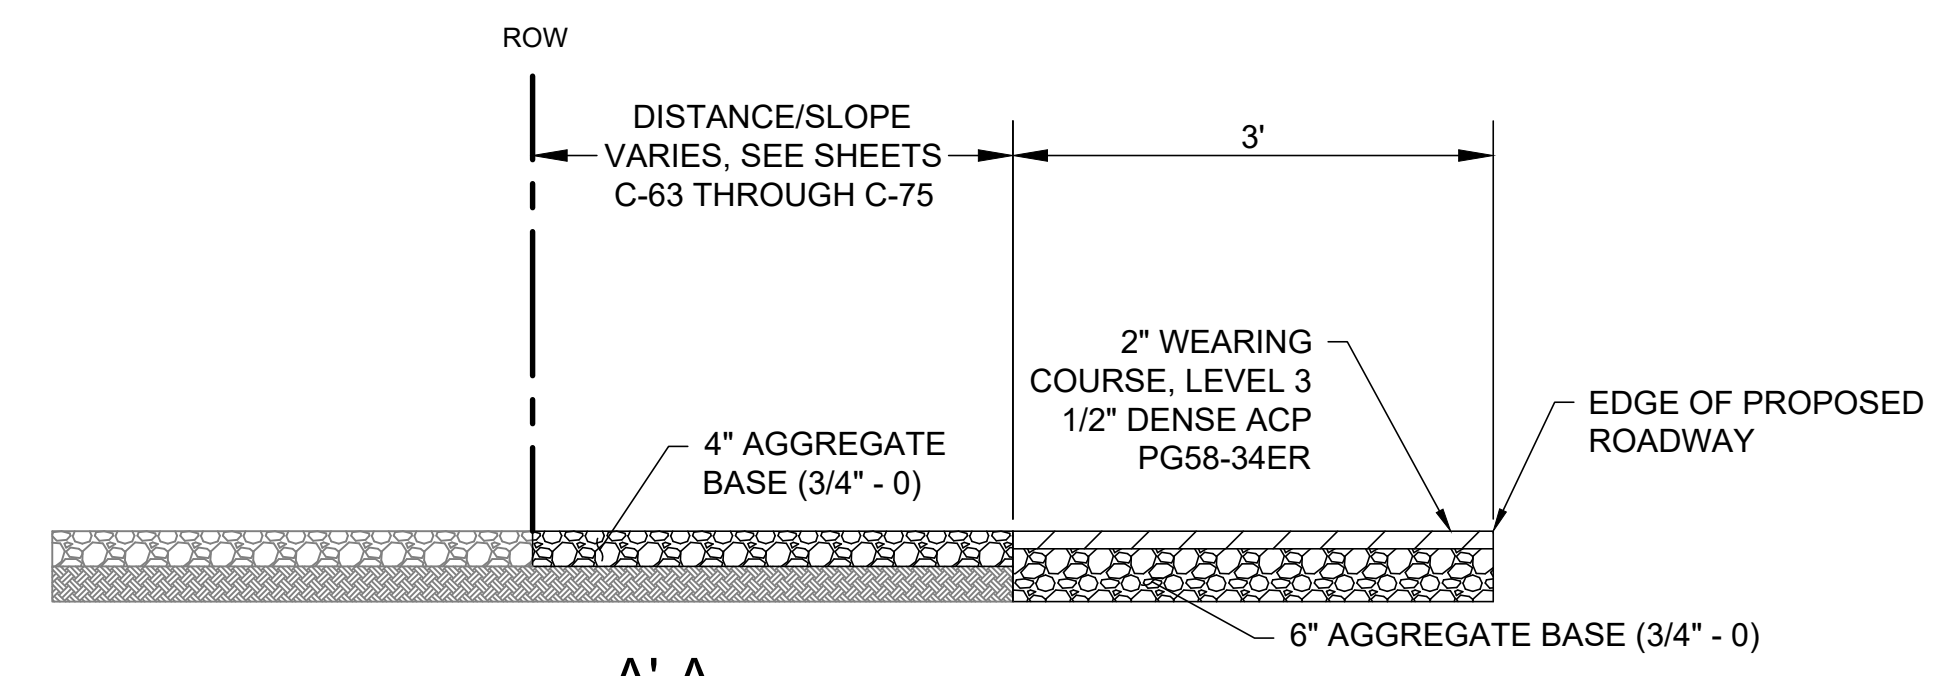

**INTERSECTION DETAIL**

N.T.S.




3  
C-07

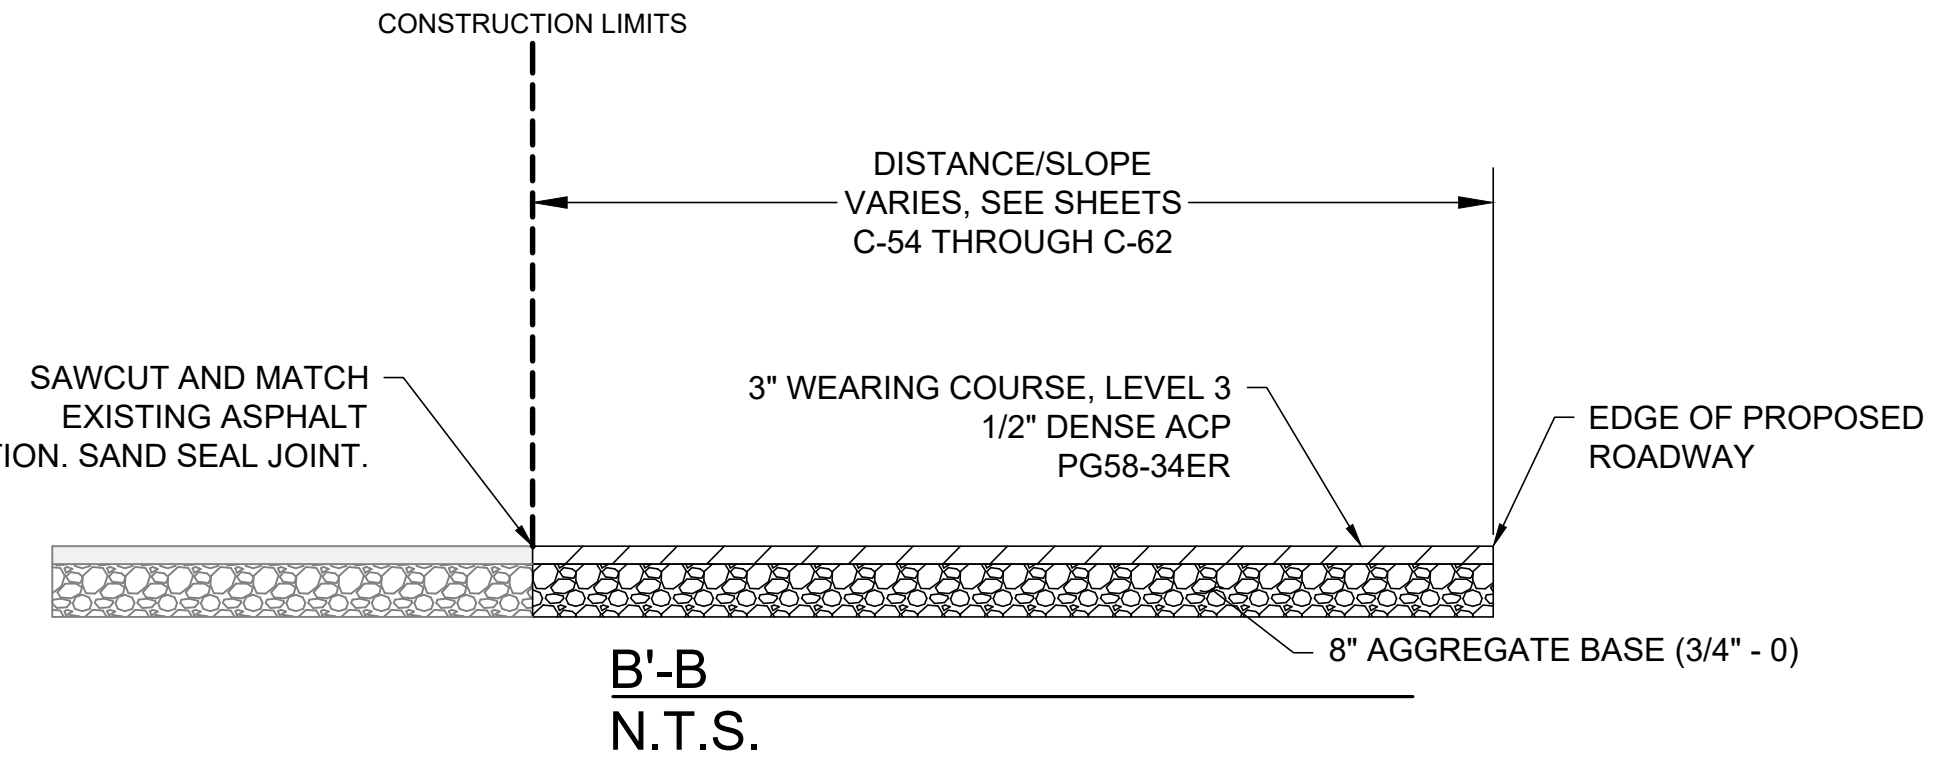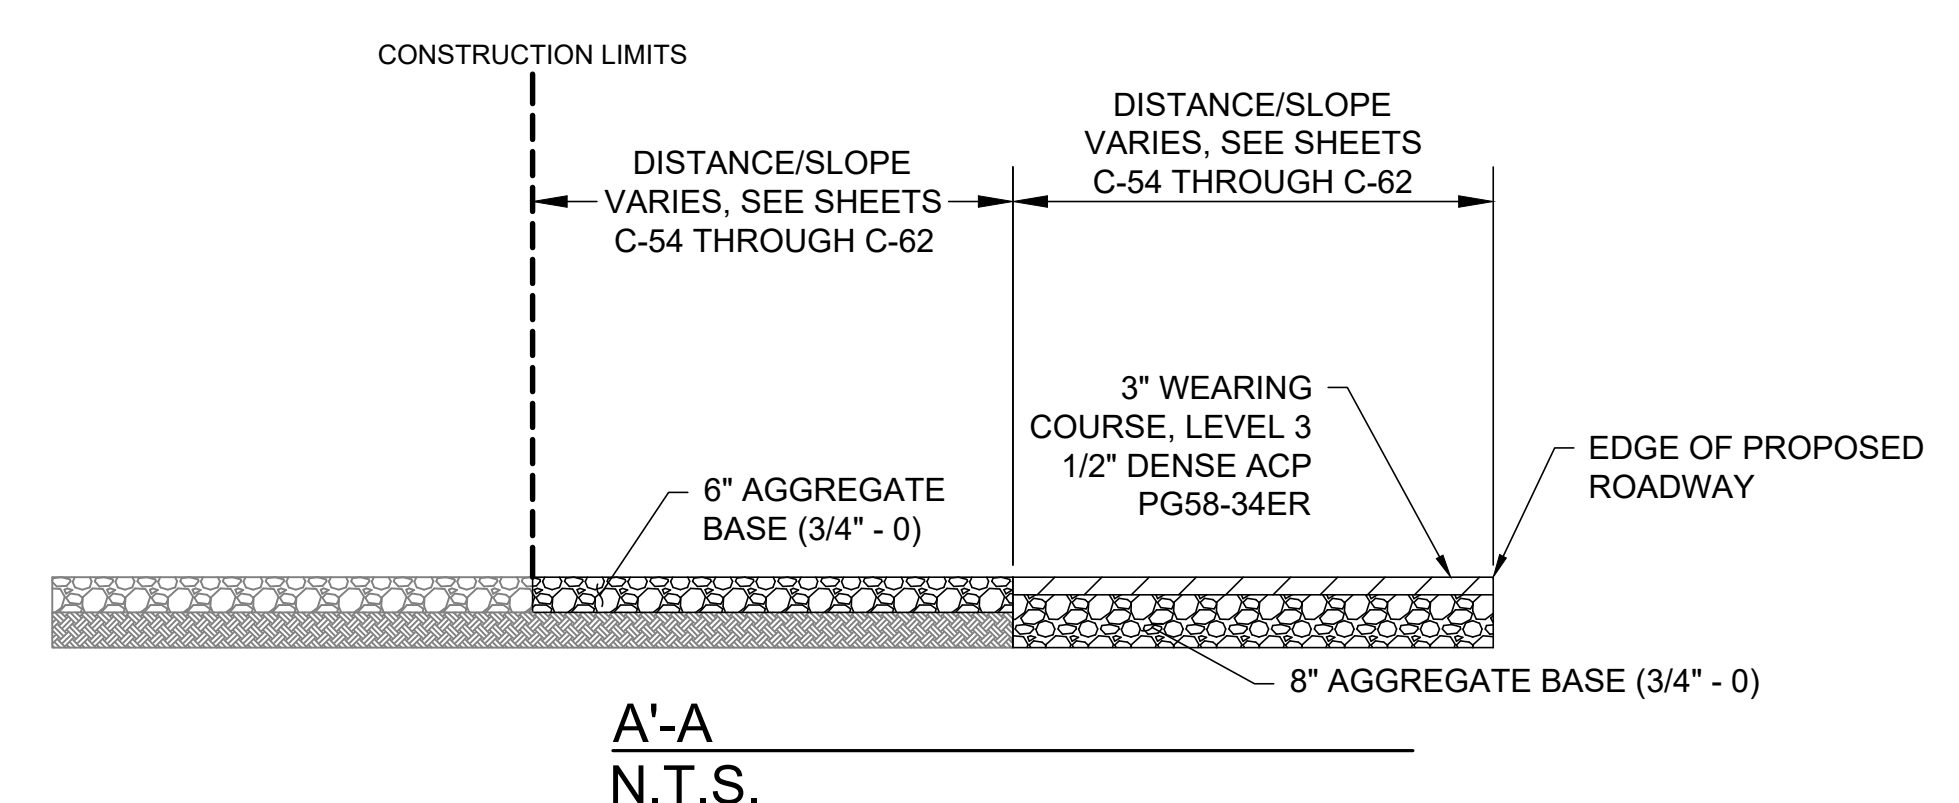

**STORMWATER CULVERT OUTFALL**

NO SCALE

2  
C-07

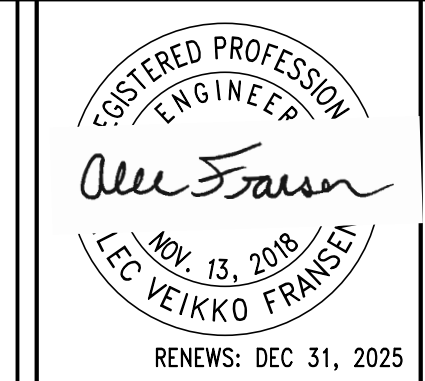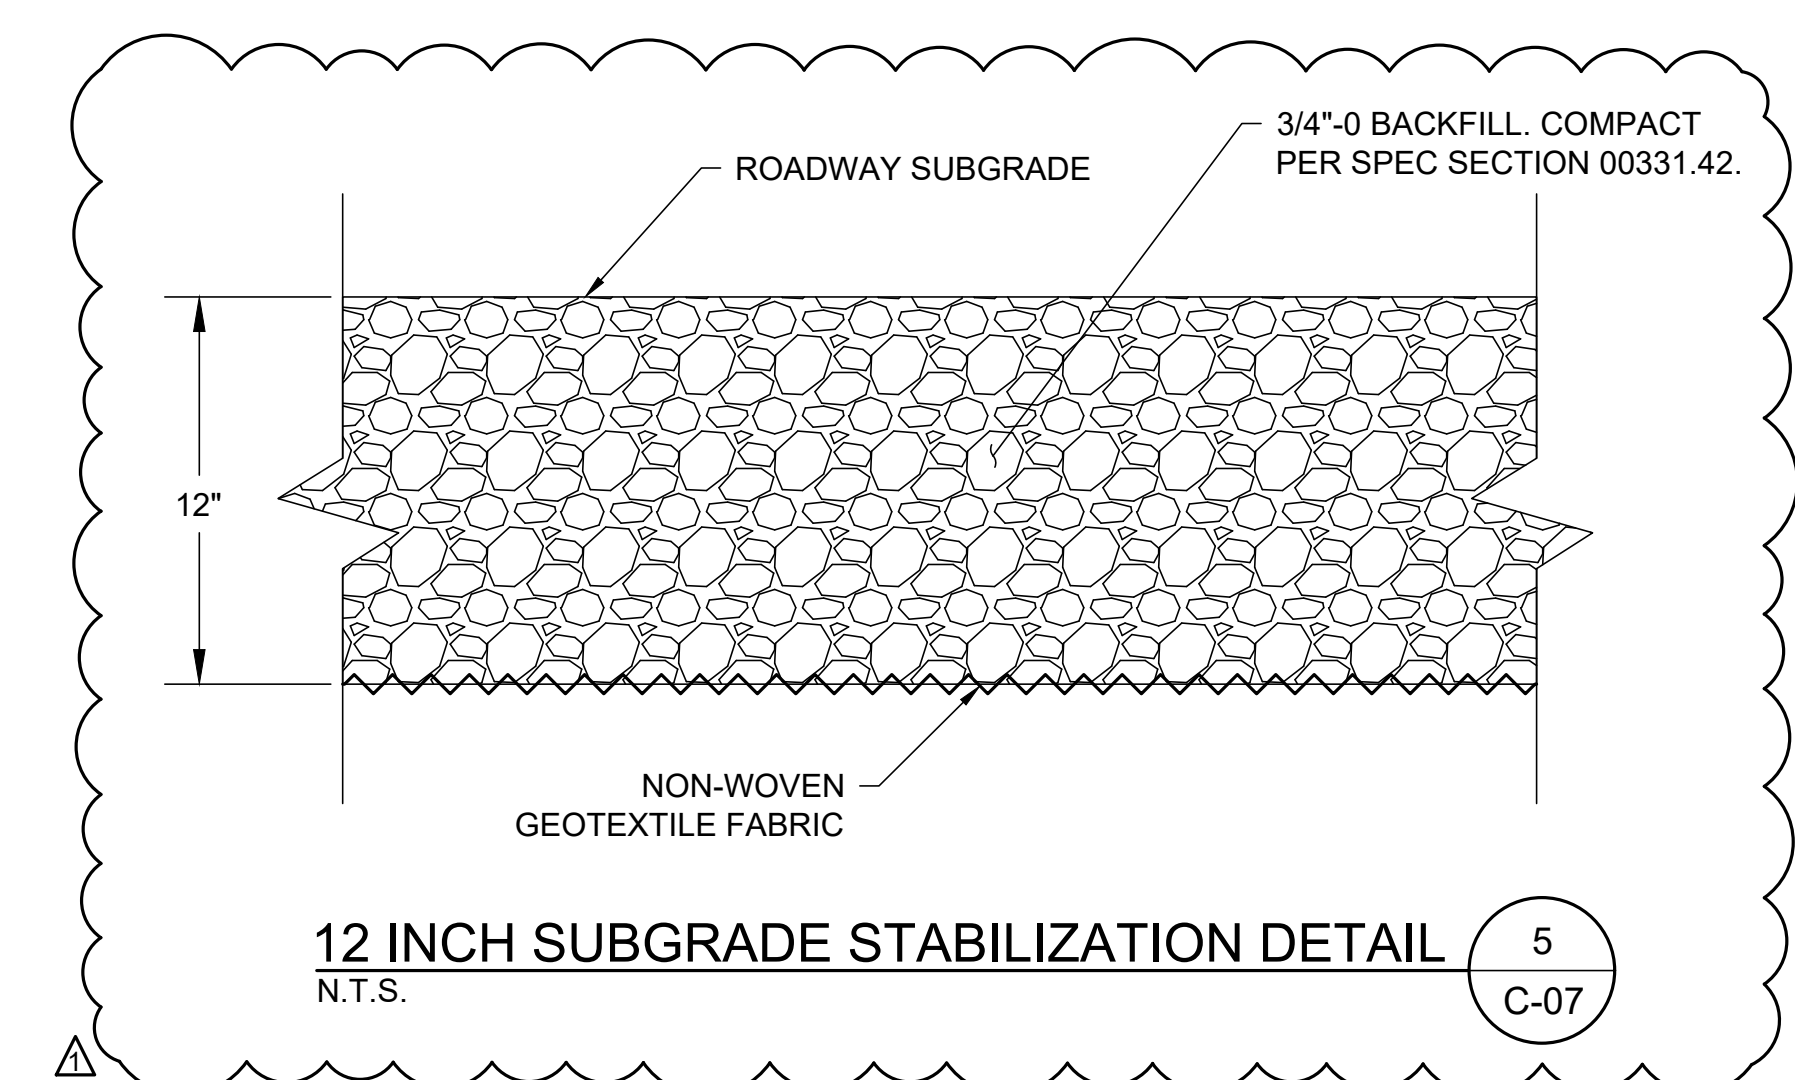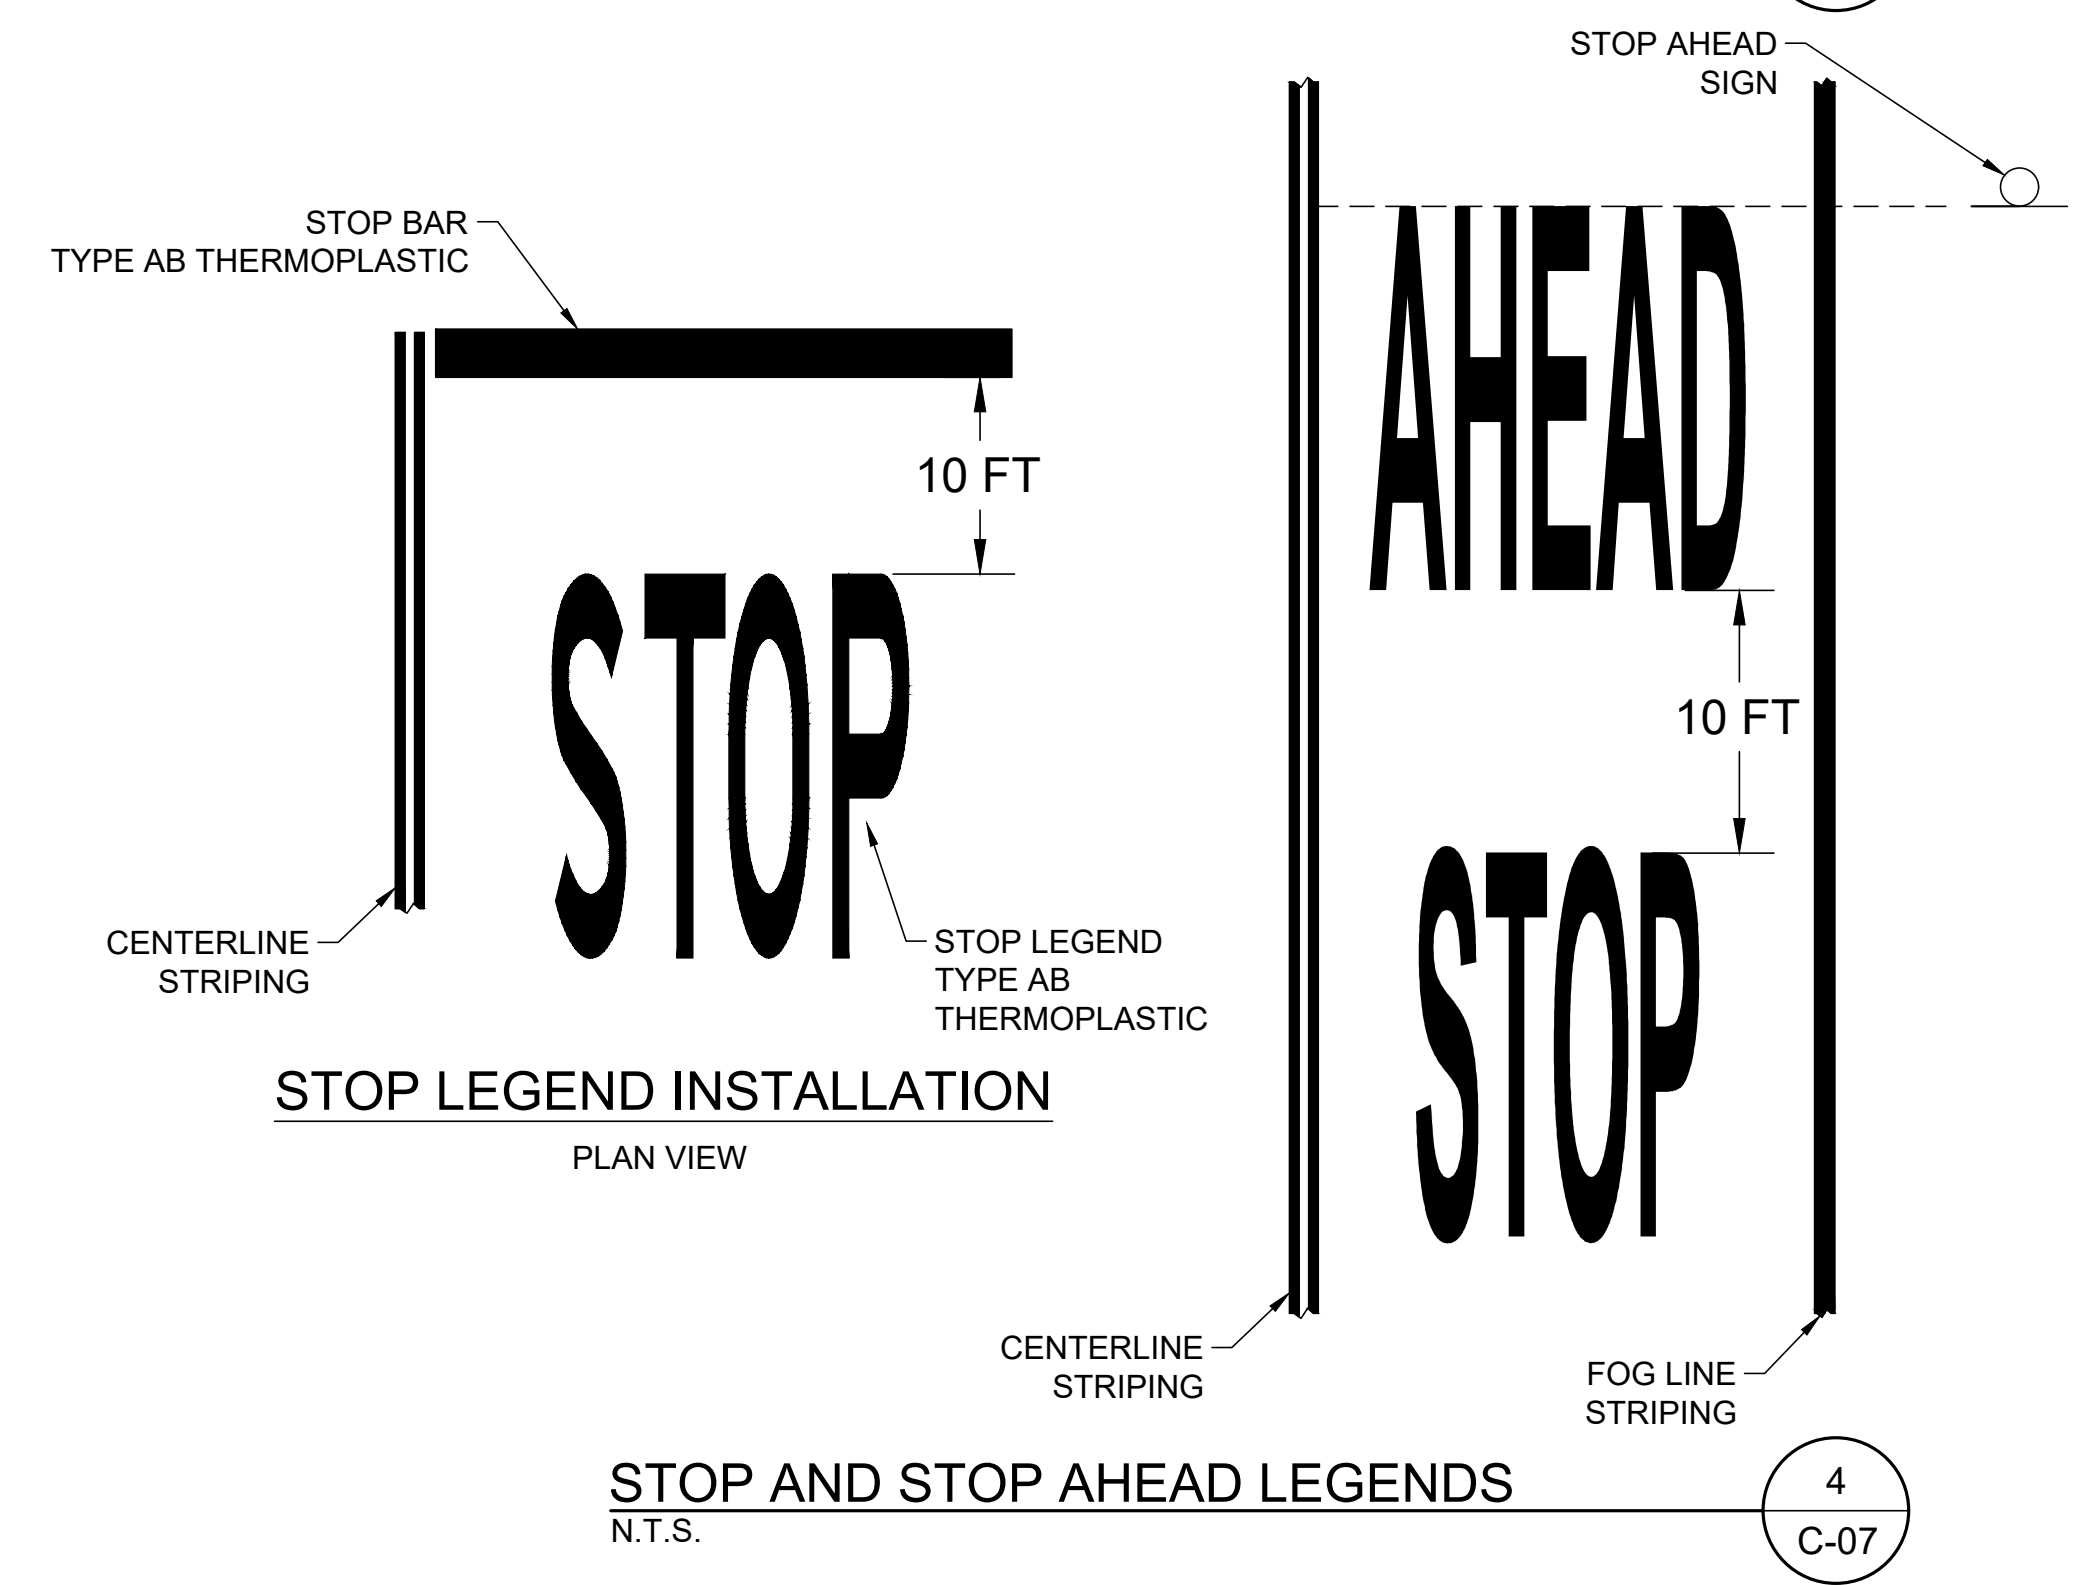

**VERIFY SCALES**

BAR IS ONE INCH ON ORIGINAL DRAWING.

0" 1"

IF NOT ONE INCH ON THIS SHEET, ADJUST SCALES ACCORDINGLY.

| NO. | DATE    | BY  | APPR | REVISIONS   |
|-----|---------|-----|------|-------------|
| 1   | 12/9/25 | SCL | AVF  | ADDENDUM #2 |
|     |         |     |      |             |
|     |         |     |      |             |
|     |         |     |      |             |
|     |         |     |      |             |

**CENTURY WEST**  
ENGINEERING

BEND OFFICE  
1020 SW EMKAY DRIVE, #100  
BEND, OR 97702  
541.322.8962  
541.382.2423 FAX

DATE: DECEMBER 2025

PROJECT NO: 12602.002.01

|                  |
|------------------|
| DESIGNED BY: AVF |
| DRAWN BY: SCL    |
| CHECKED BY: RDV  |
| SCALE: AS NOTED  |

**DESCHUTES COUNTY**  
**TUMALO RESERVOIR ROAD IMPROVEMENT**

**STANDARD DETAILS**

|                          |
|--------------------------|
| DRAWING NO.<br>26 OF 117 |
| SHEET NO.<br>C-07        |